


11-MAR-92 16:14:46
30-MAR-1992 11:43:19 PIERCE J01565.00 040
J01565.00-040-000-000-000-PIERCE-1508

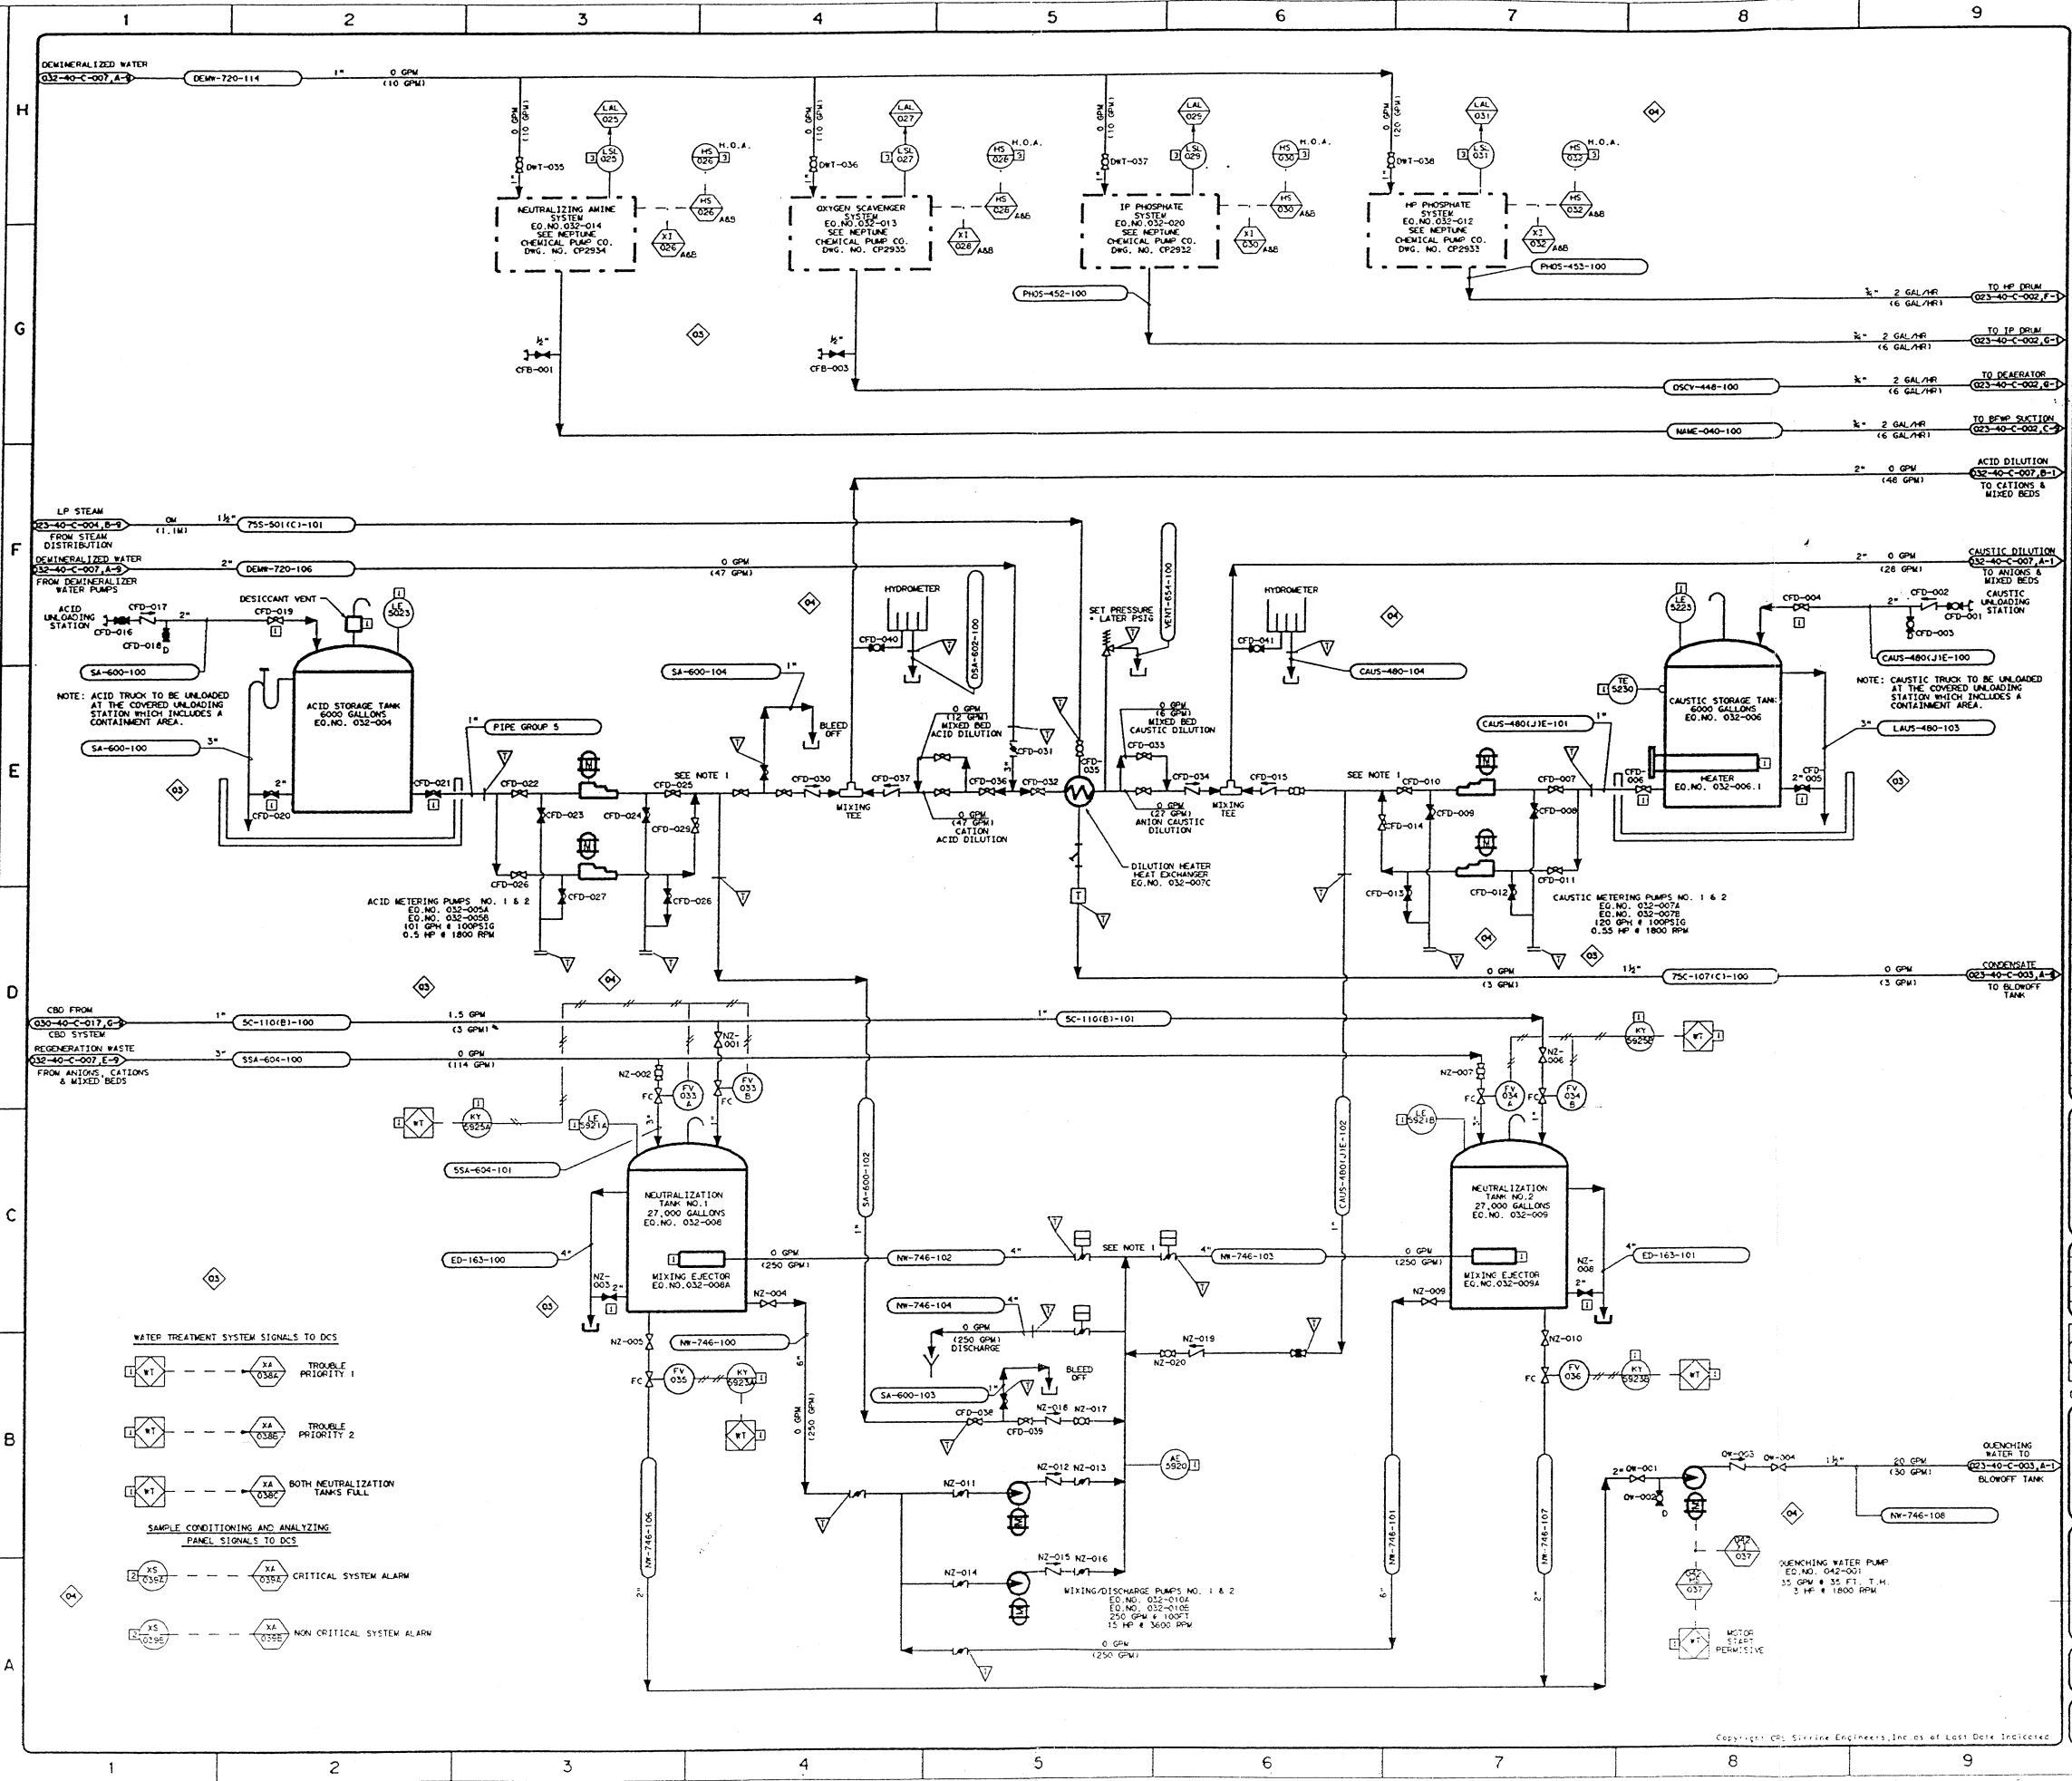

NOTES

- INSTRUMENTATION AND VALVES NOT SHOWN. SEE GLEGG WATER CONDITIONING TREATMENT SYSTEM (DWS, NO. 9175-P-01/11)
- FURNISHED WITH EQUIPMENT BY:
 - GLEGG WATER CONDITIONING
 - WATERS EQUIPMENT CO.
 - NEPTUNE CHEMICAL PUMP CO.

REVISIONS

| REV. NO. | DATE | DESCRIPTION |
|----------|----------|---------------------------|
| 01 | 06/13/91 | ISSUED FOR OWNER'S REVIEW |
| 02 | 06/13/91 | REVISOR'S COMMENTS |
| 03 | 06/13/91 | REVISOR'S COMMENTS |
| 04 | 06/13/91 | REVISOR'S COMMENTS |
| 05 | 06/13/91 | REVISOR'S COMMENTS |
| 06 | 06/13/91 | REVISOR'S COMMENTS |
| 07 | 06/13/91 | REVISOR'S COMMENTS |
| 08 | 06/13/91 | REVISOR'S COMMENTS |
| 09 | 06/13/91 | REVISOR'S COMMENTS |
| 10 | 06/13/91 | REVISOR'S COMMENTS |

SEAL

SIGNATURE _____

DATE _____

CRSS
CRSS ENGINEERS, INC.

L-CHERMA, LIMITED PARTNERSHIP
COGENERATION & CHEMICAL FEED SYSTEMS
LOWELL, MASSACHUSETTS

DRAWING TITLE
P&CD
REGENERATING, NEUTRALIZATION & CHEMICAL FEED SYSTEMS

CLIENT DRAWING NUMBER
J-1565-032-40-C-008

CRSS DRAWING NUMBER
J-1565-032-40-C-008

**Montgomery L'Energia Power Partners, LP
Industrial Wastewater Discharge (BWP IW 38) Application**

Attachment B – IWPS Flow Diagram

